


**Site Plan**  
**Kurylo/Dodd - Ridgemont Subdivision, Lot D2**  
**Revised September 25, 2010**

Scale 1:2400

1" = 200'



1sq. in. = 40,000 sq. ft = 0.918 ac.

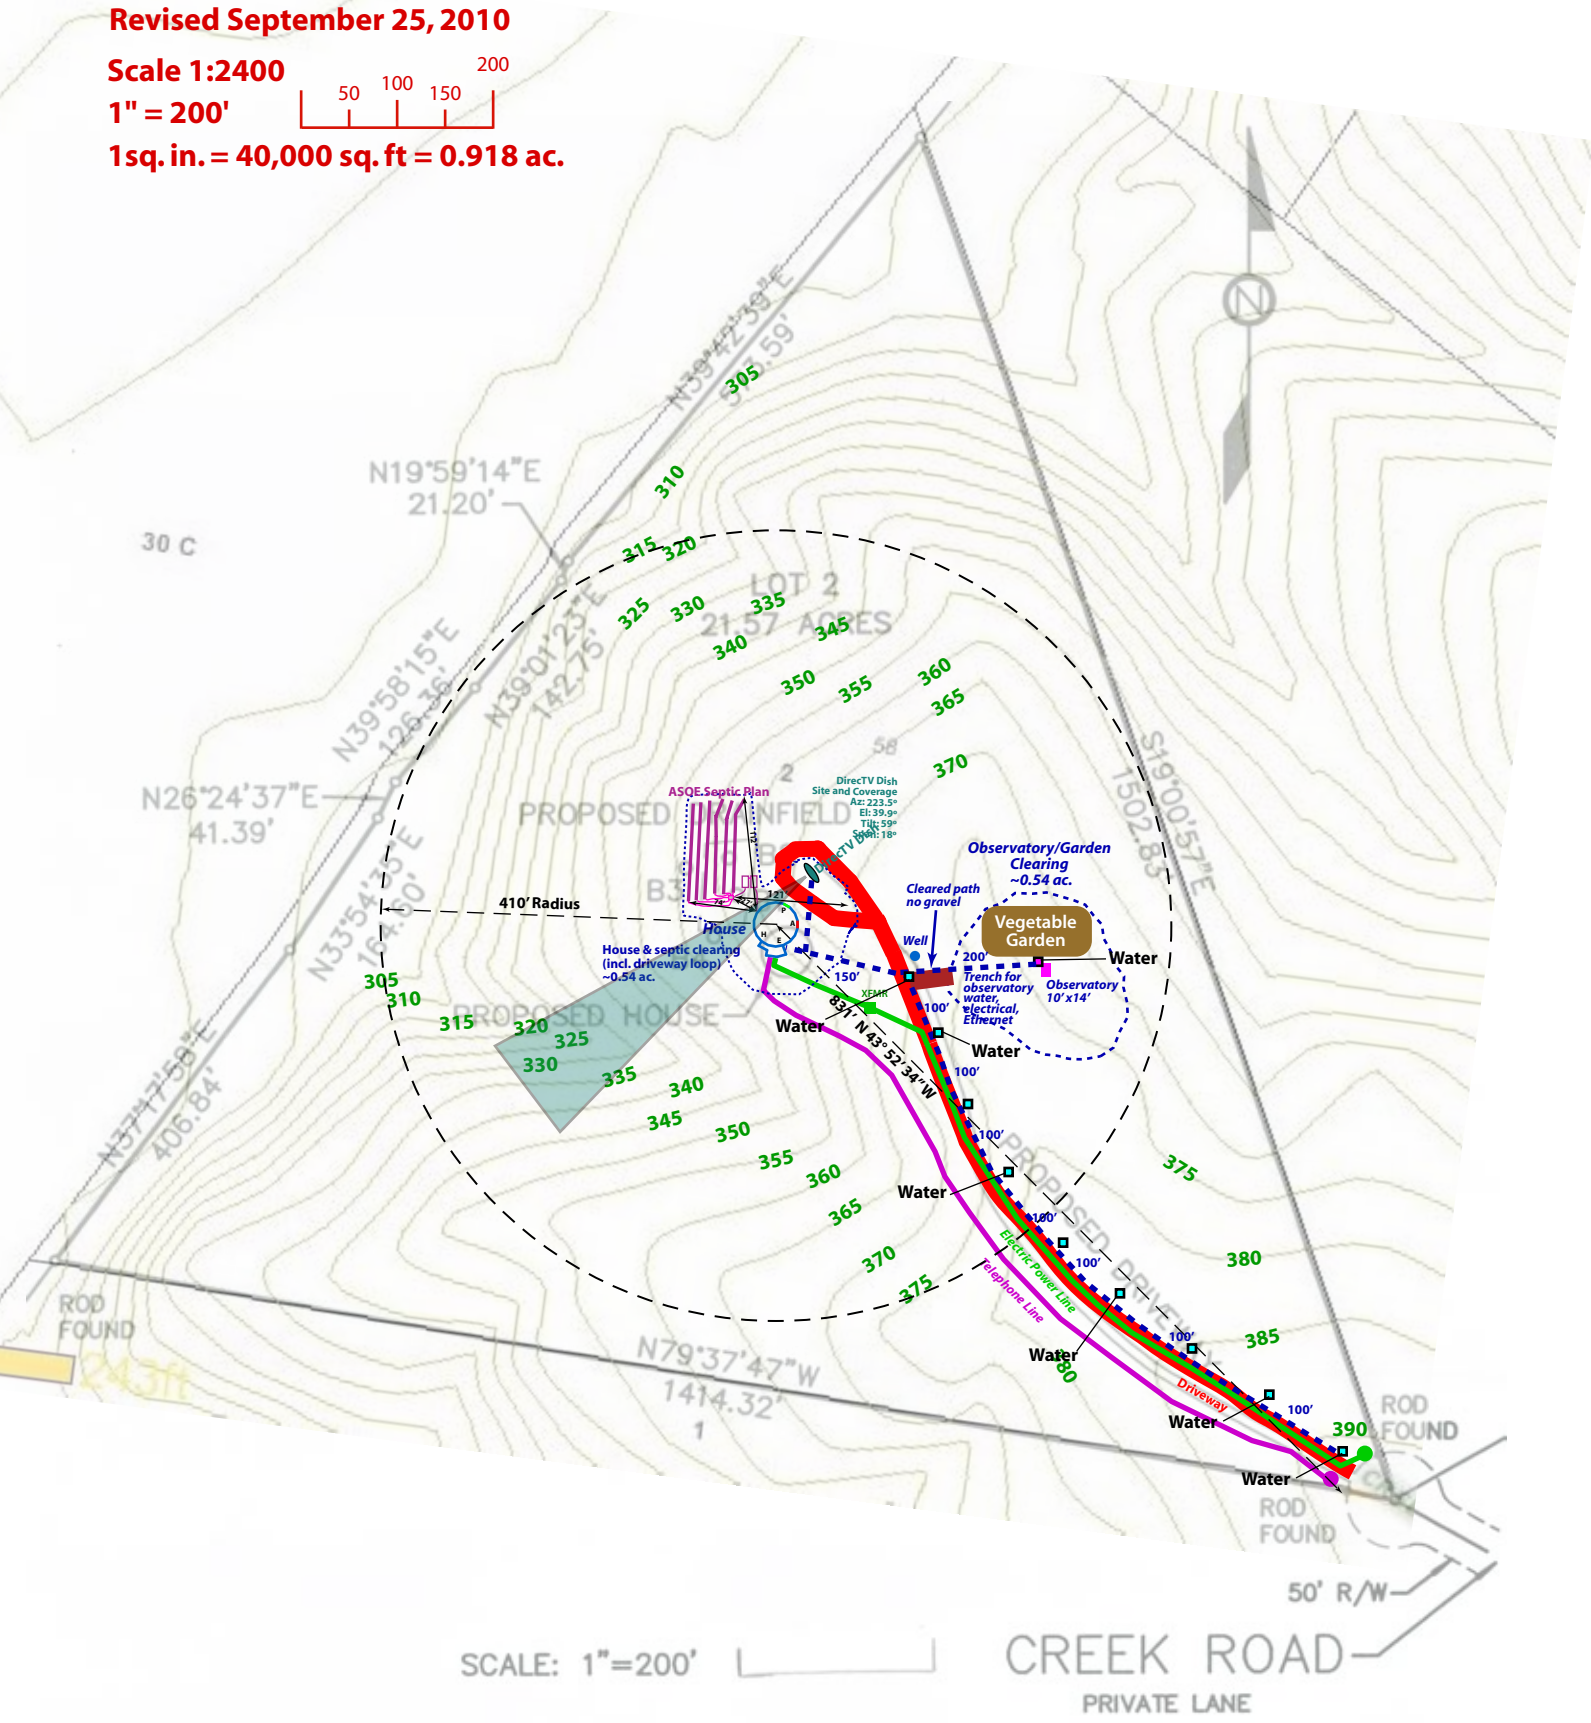

SCALE: 1"=200'

CREEK ROAD  
PRIVATE LANE